



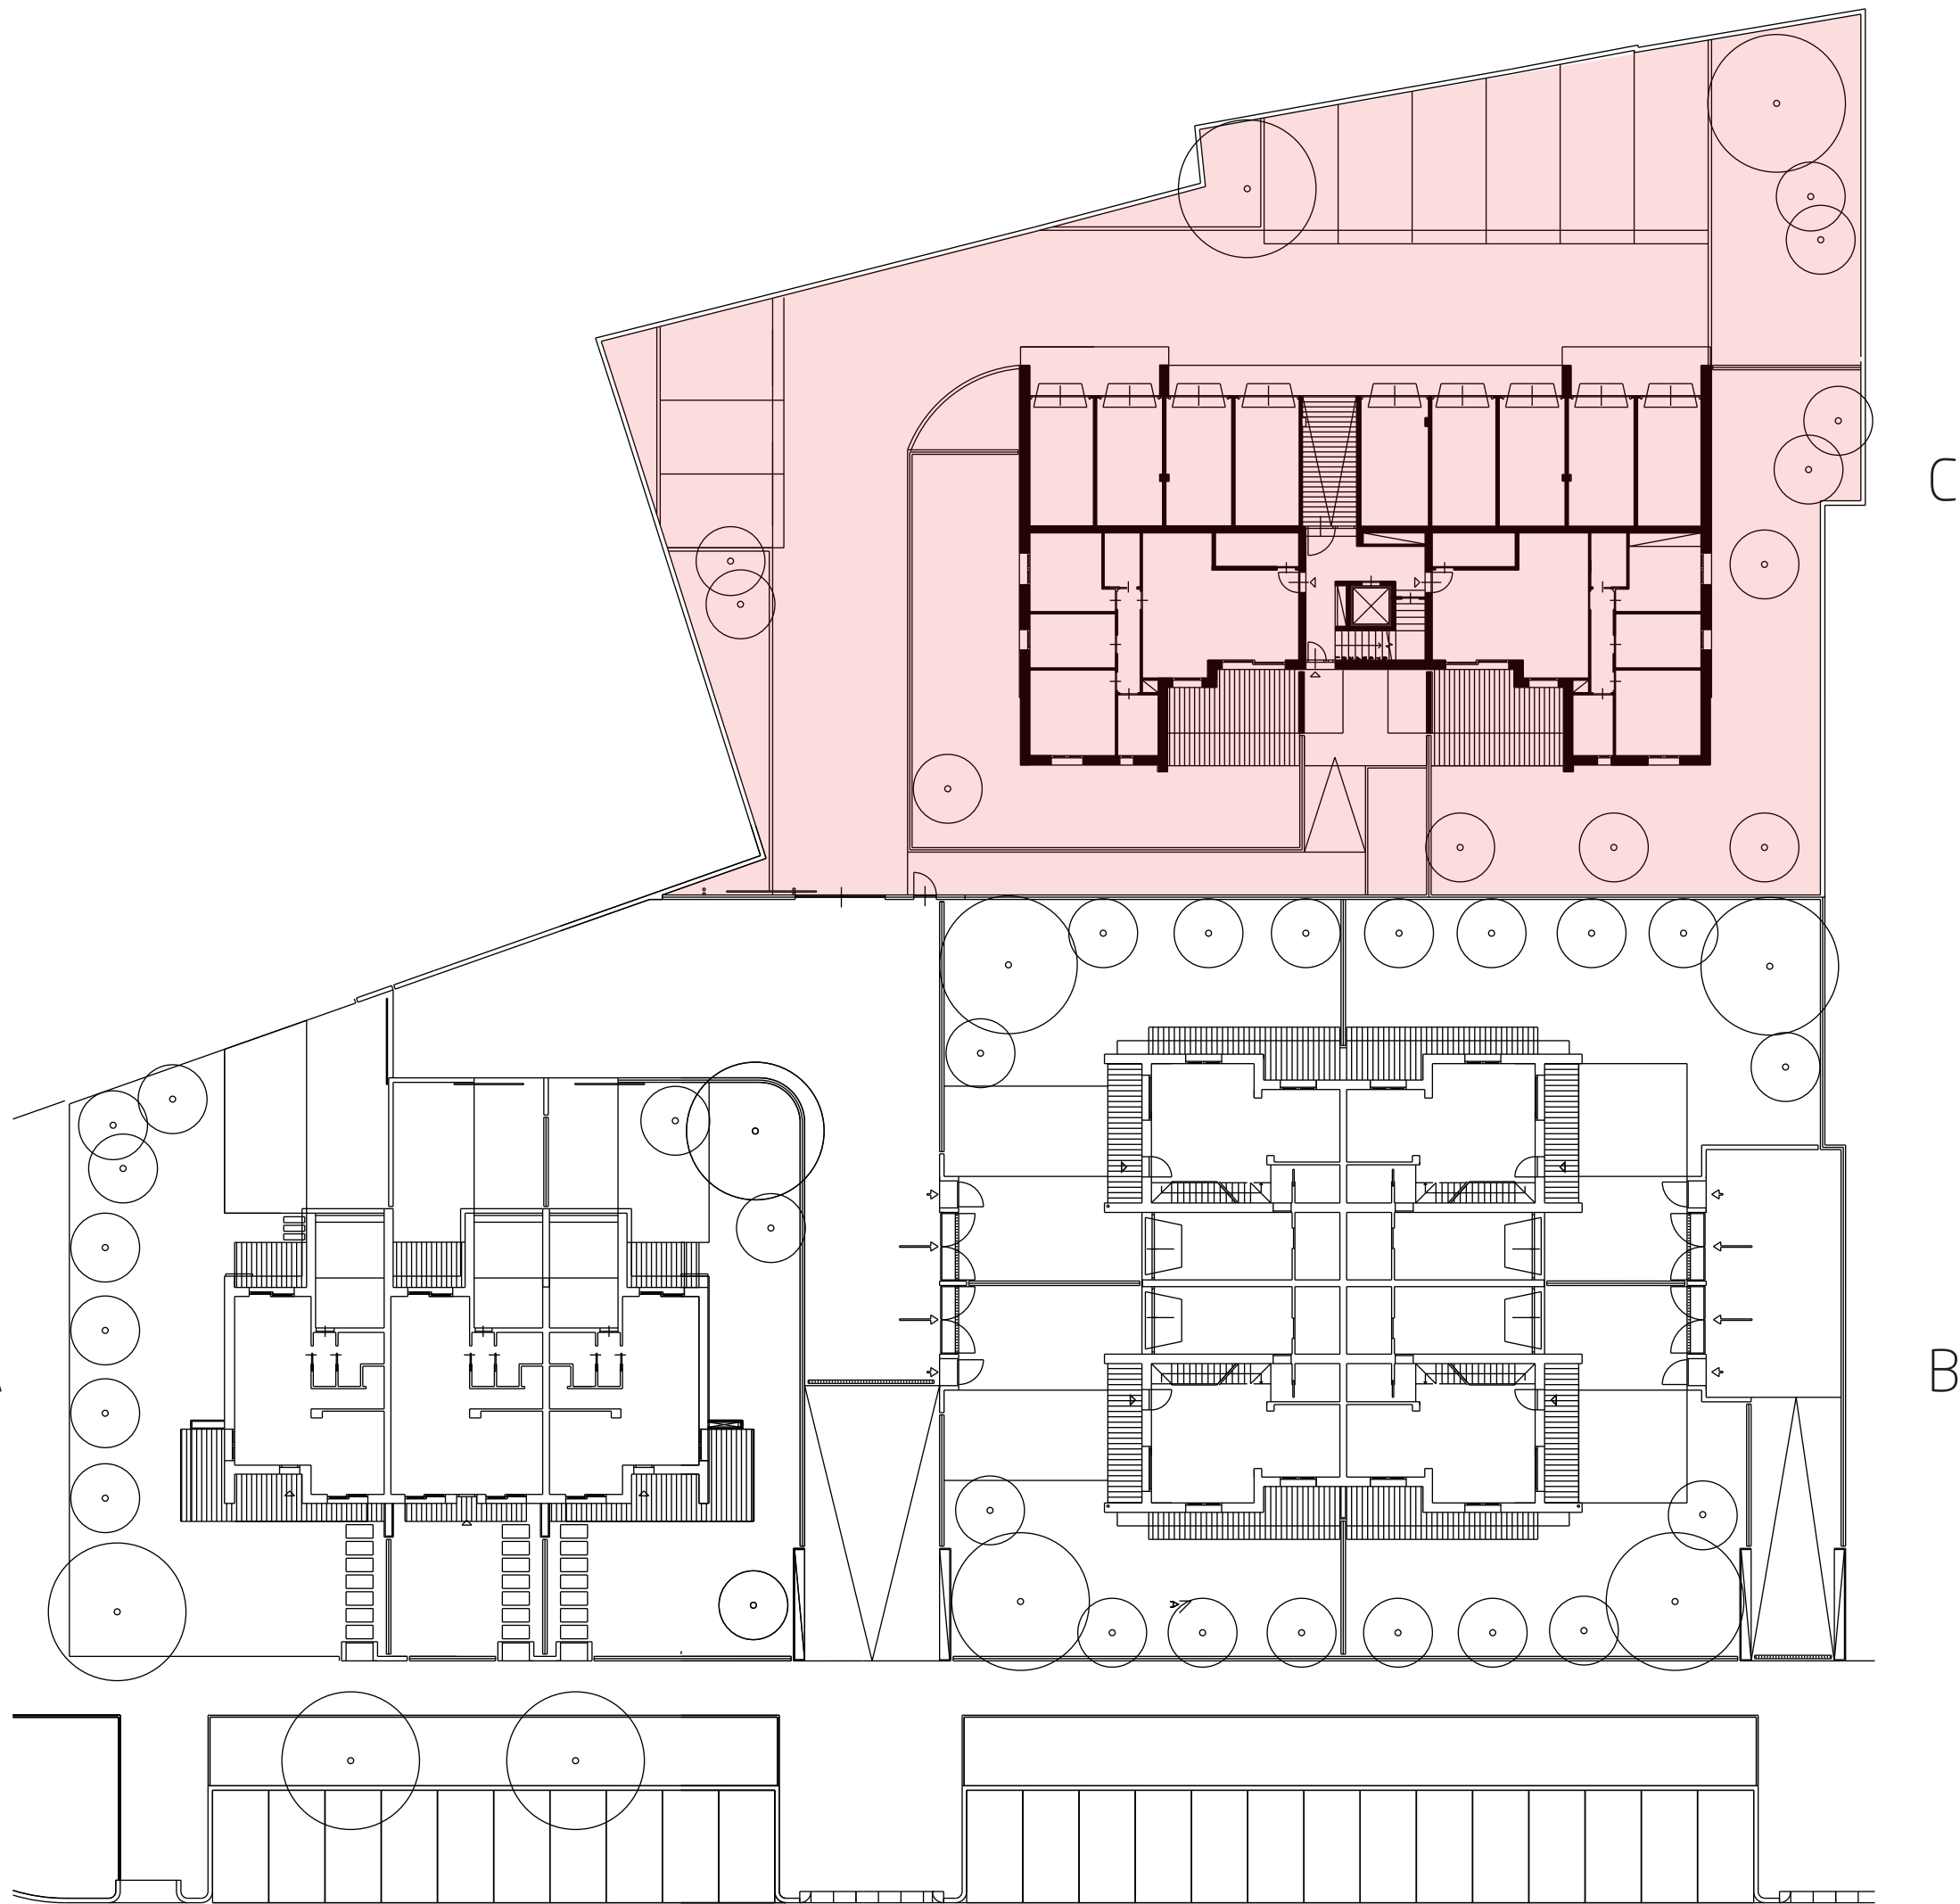



Via Savio _ C
www.cesena.casa


CESENA. 

FABBRICATO A



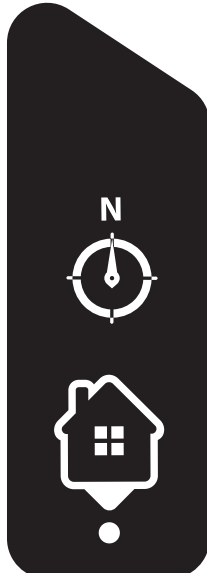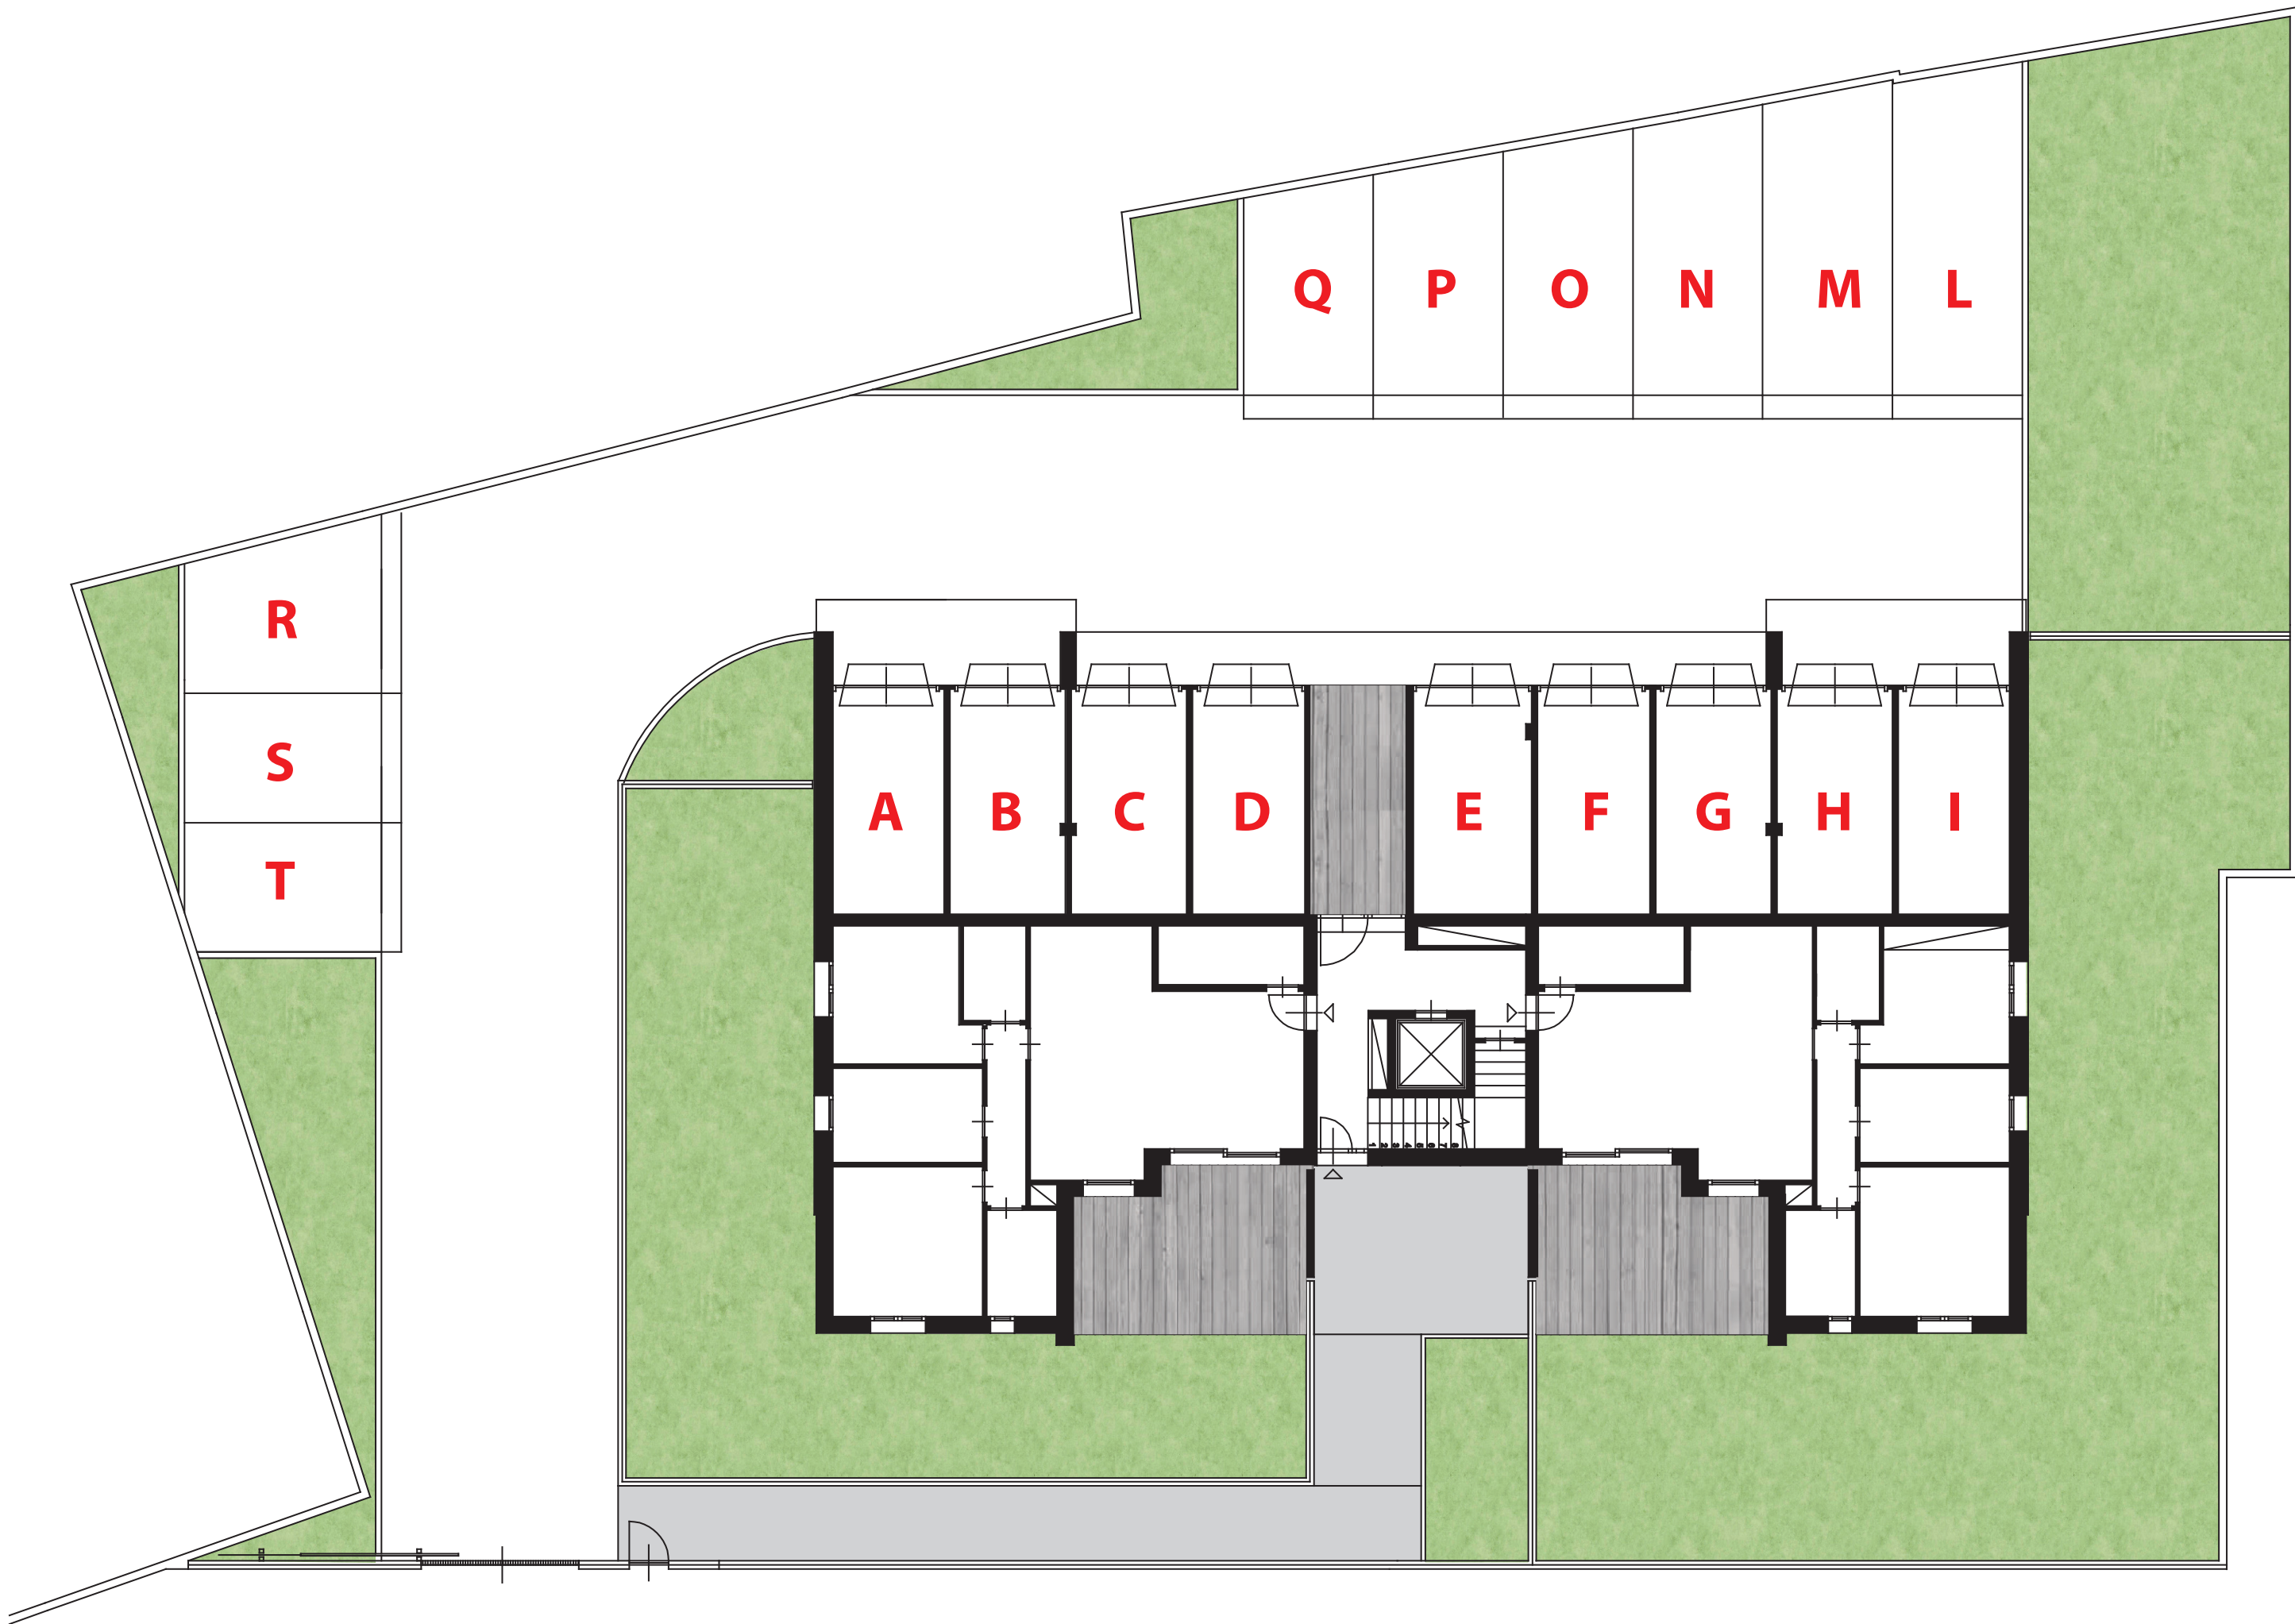

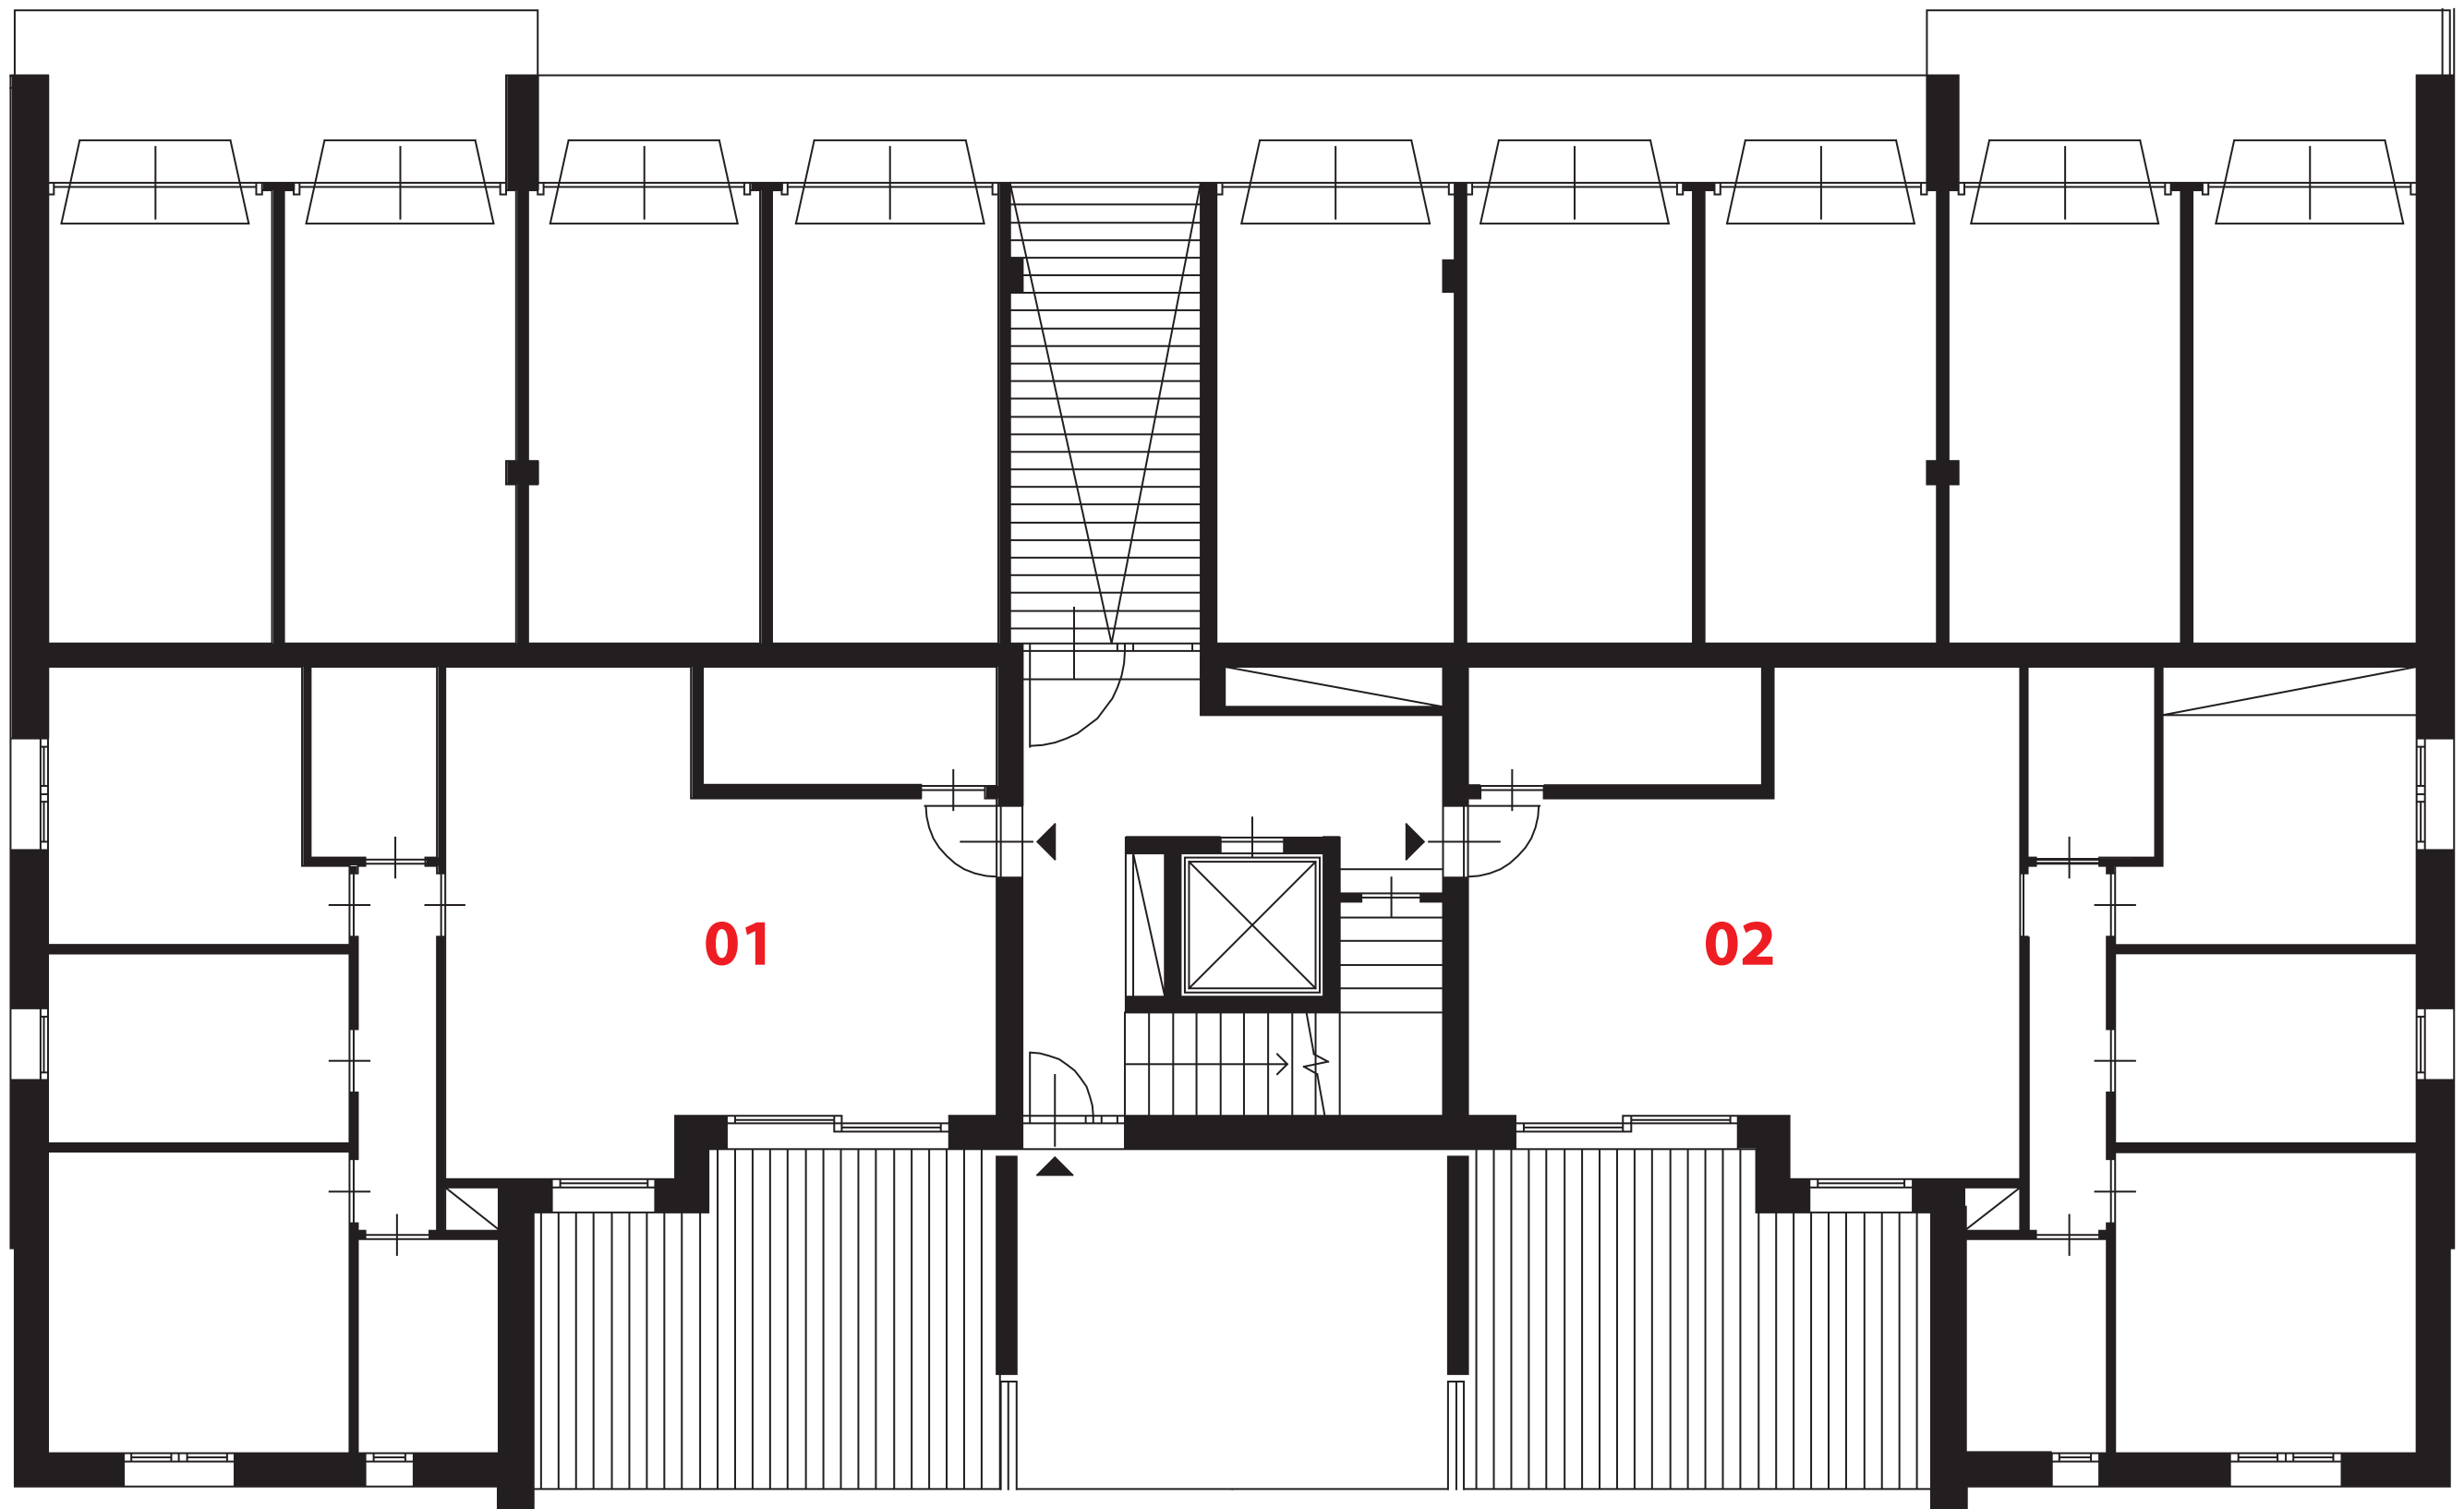

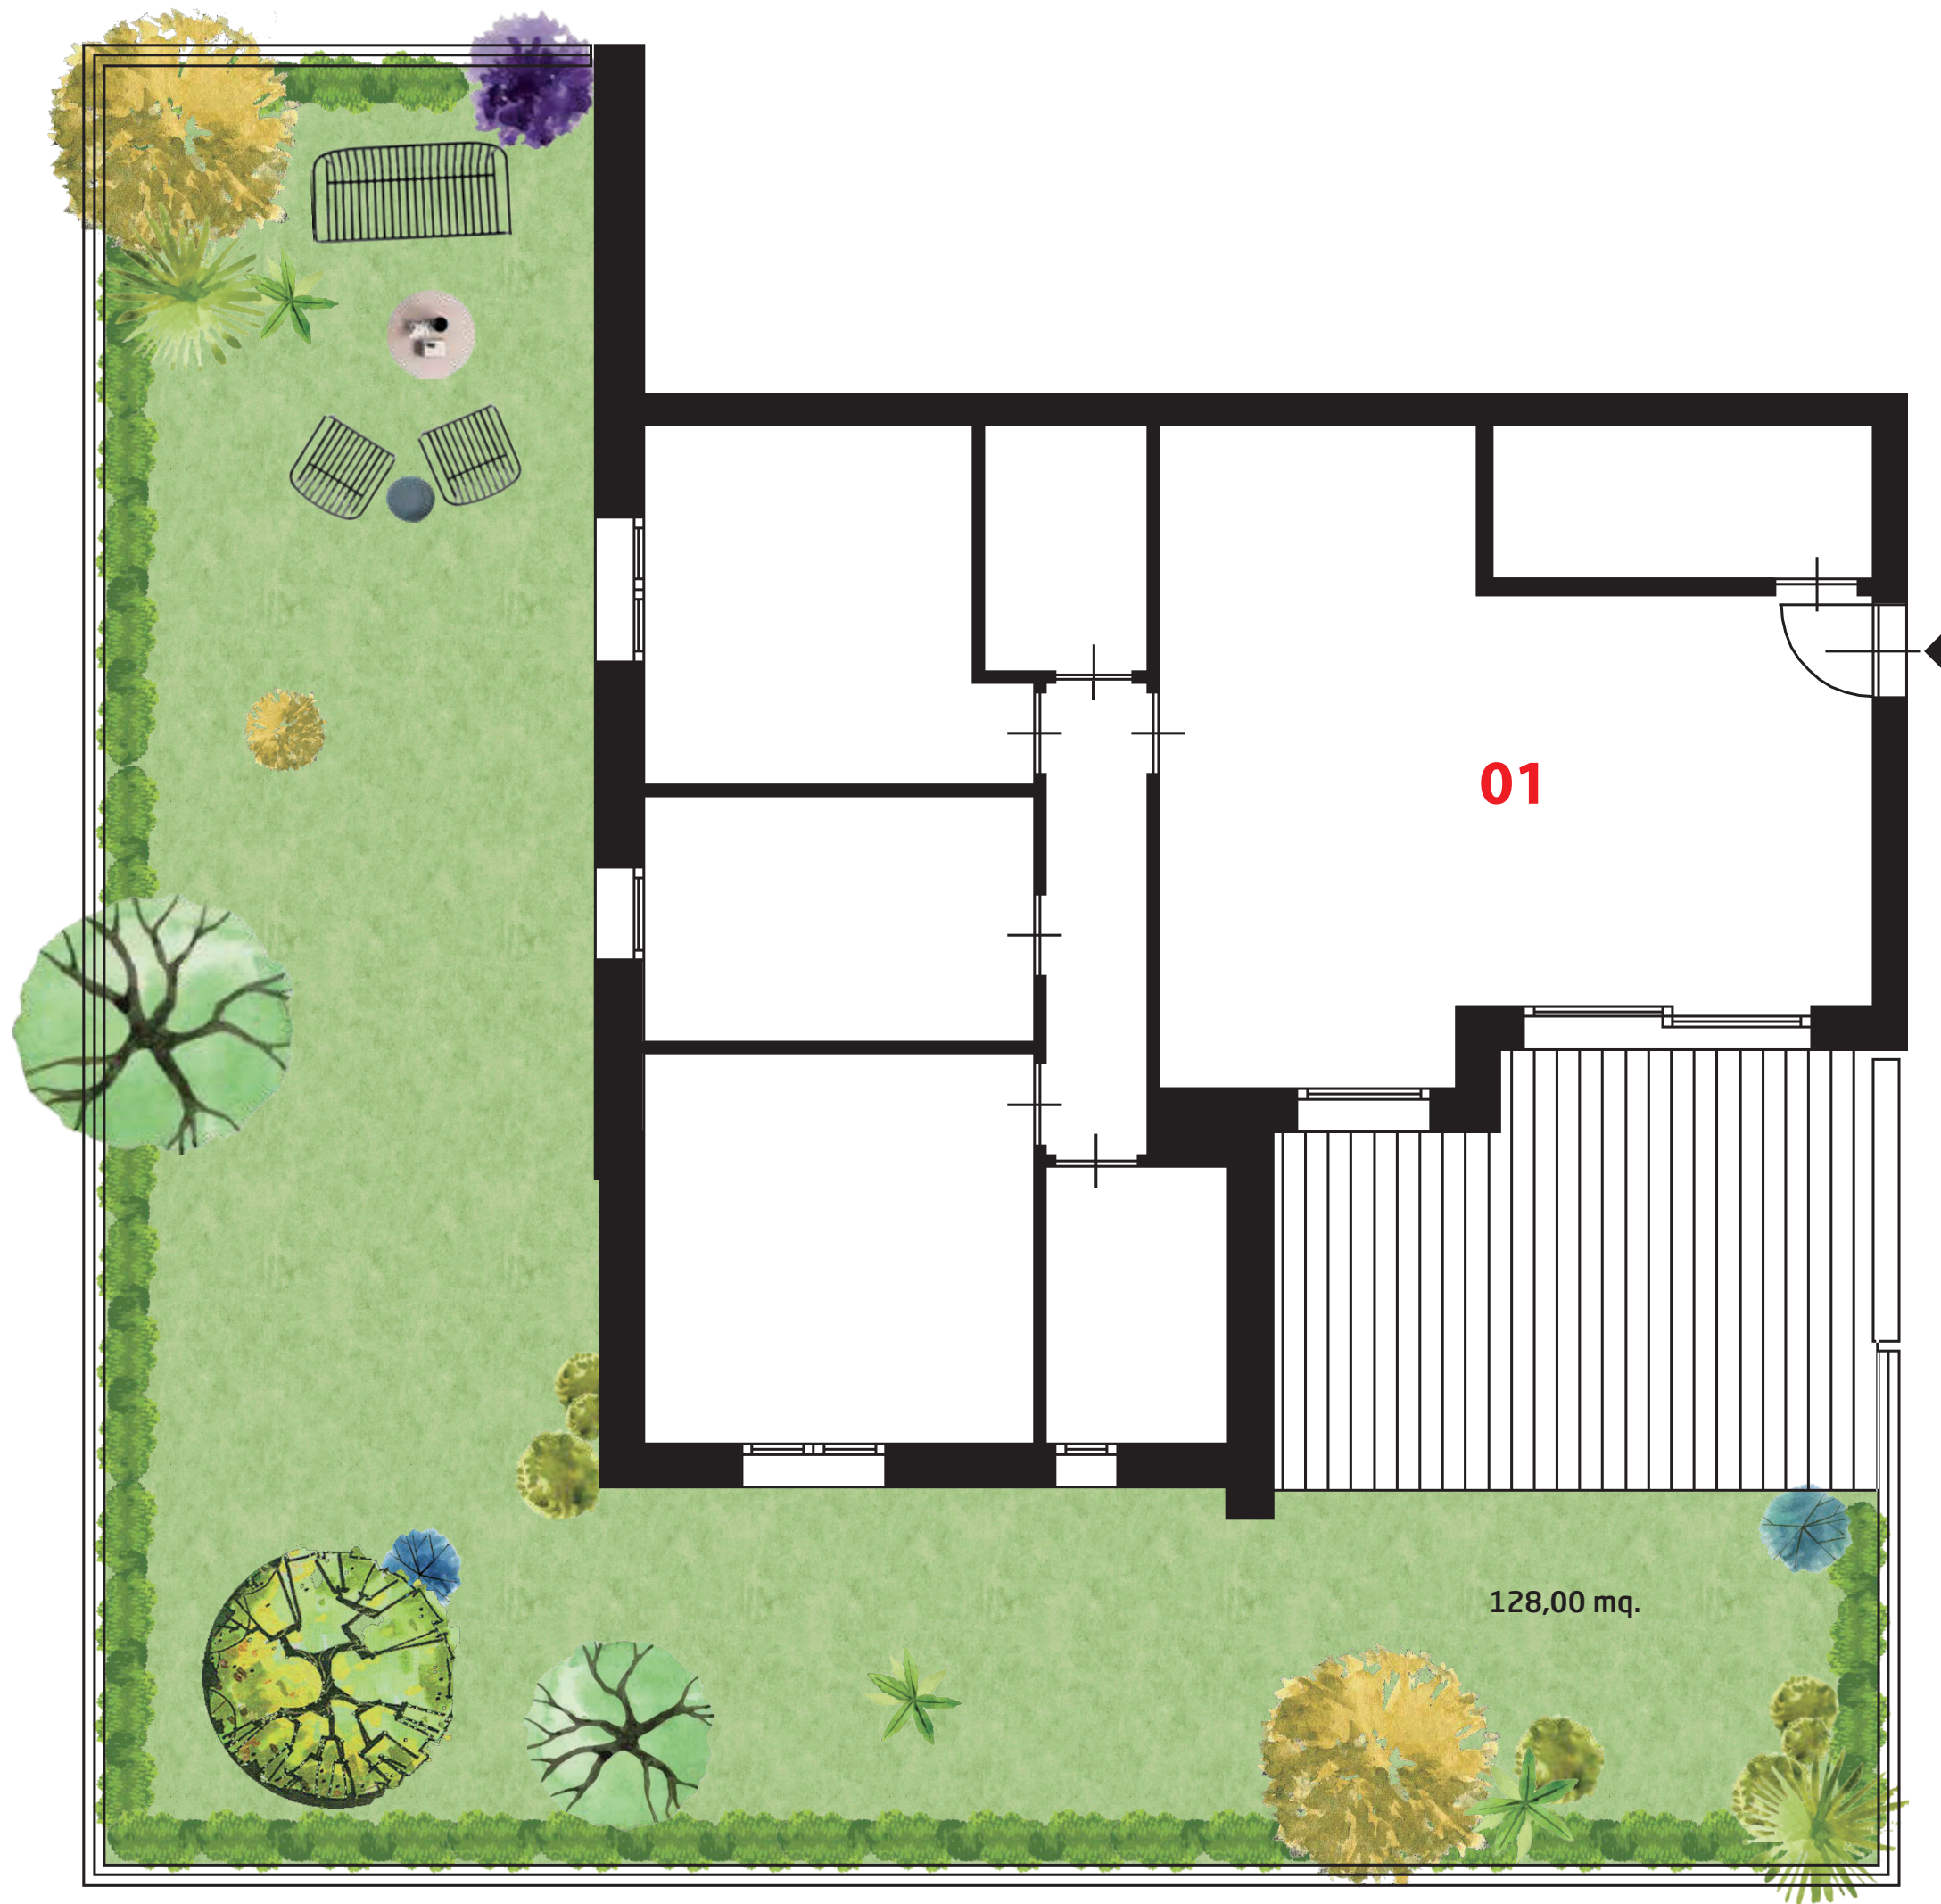


01

P.T.





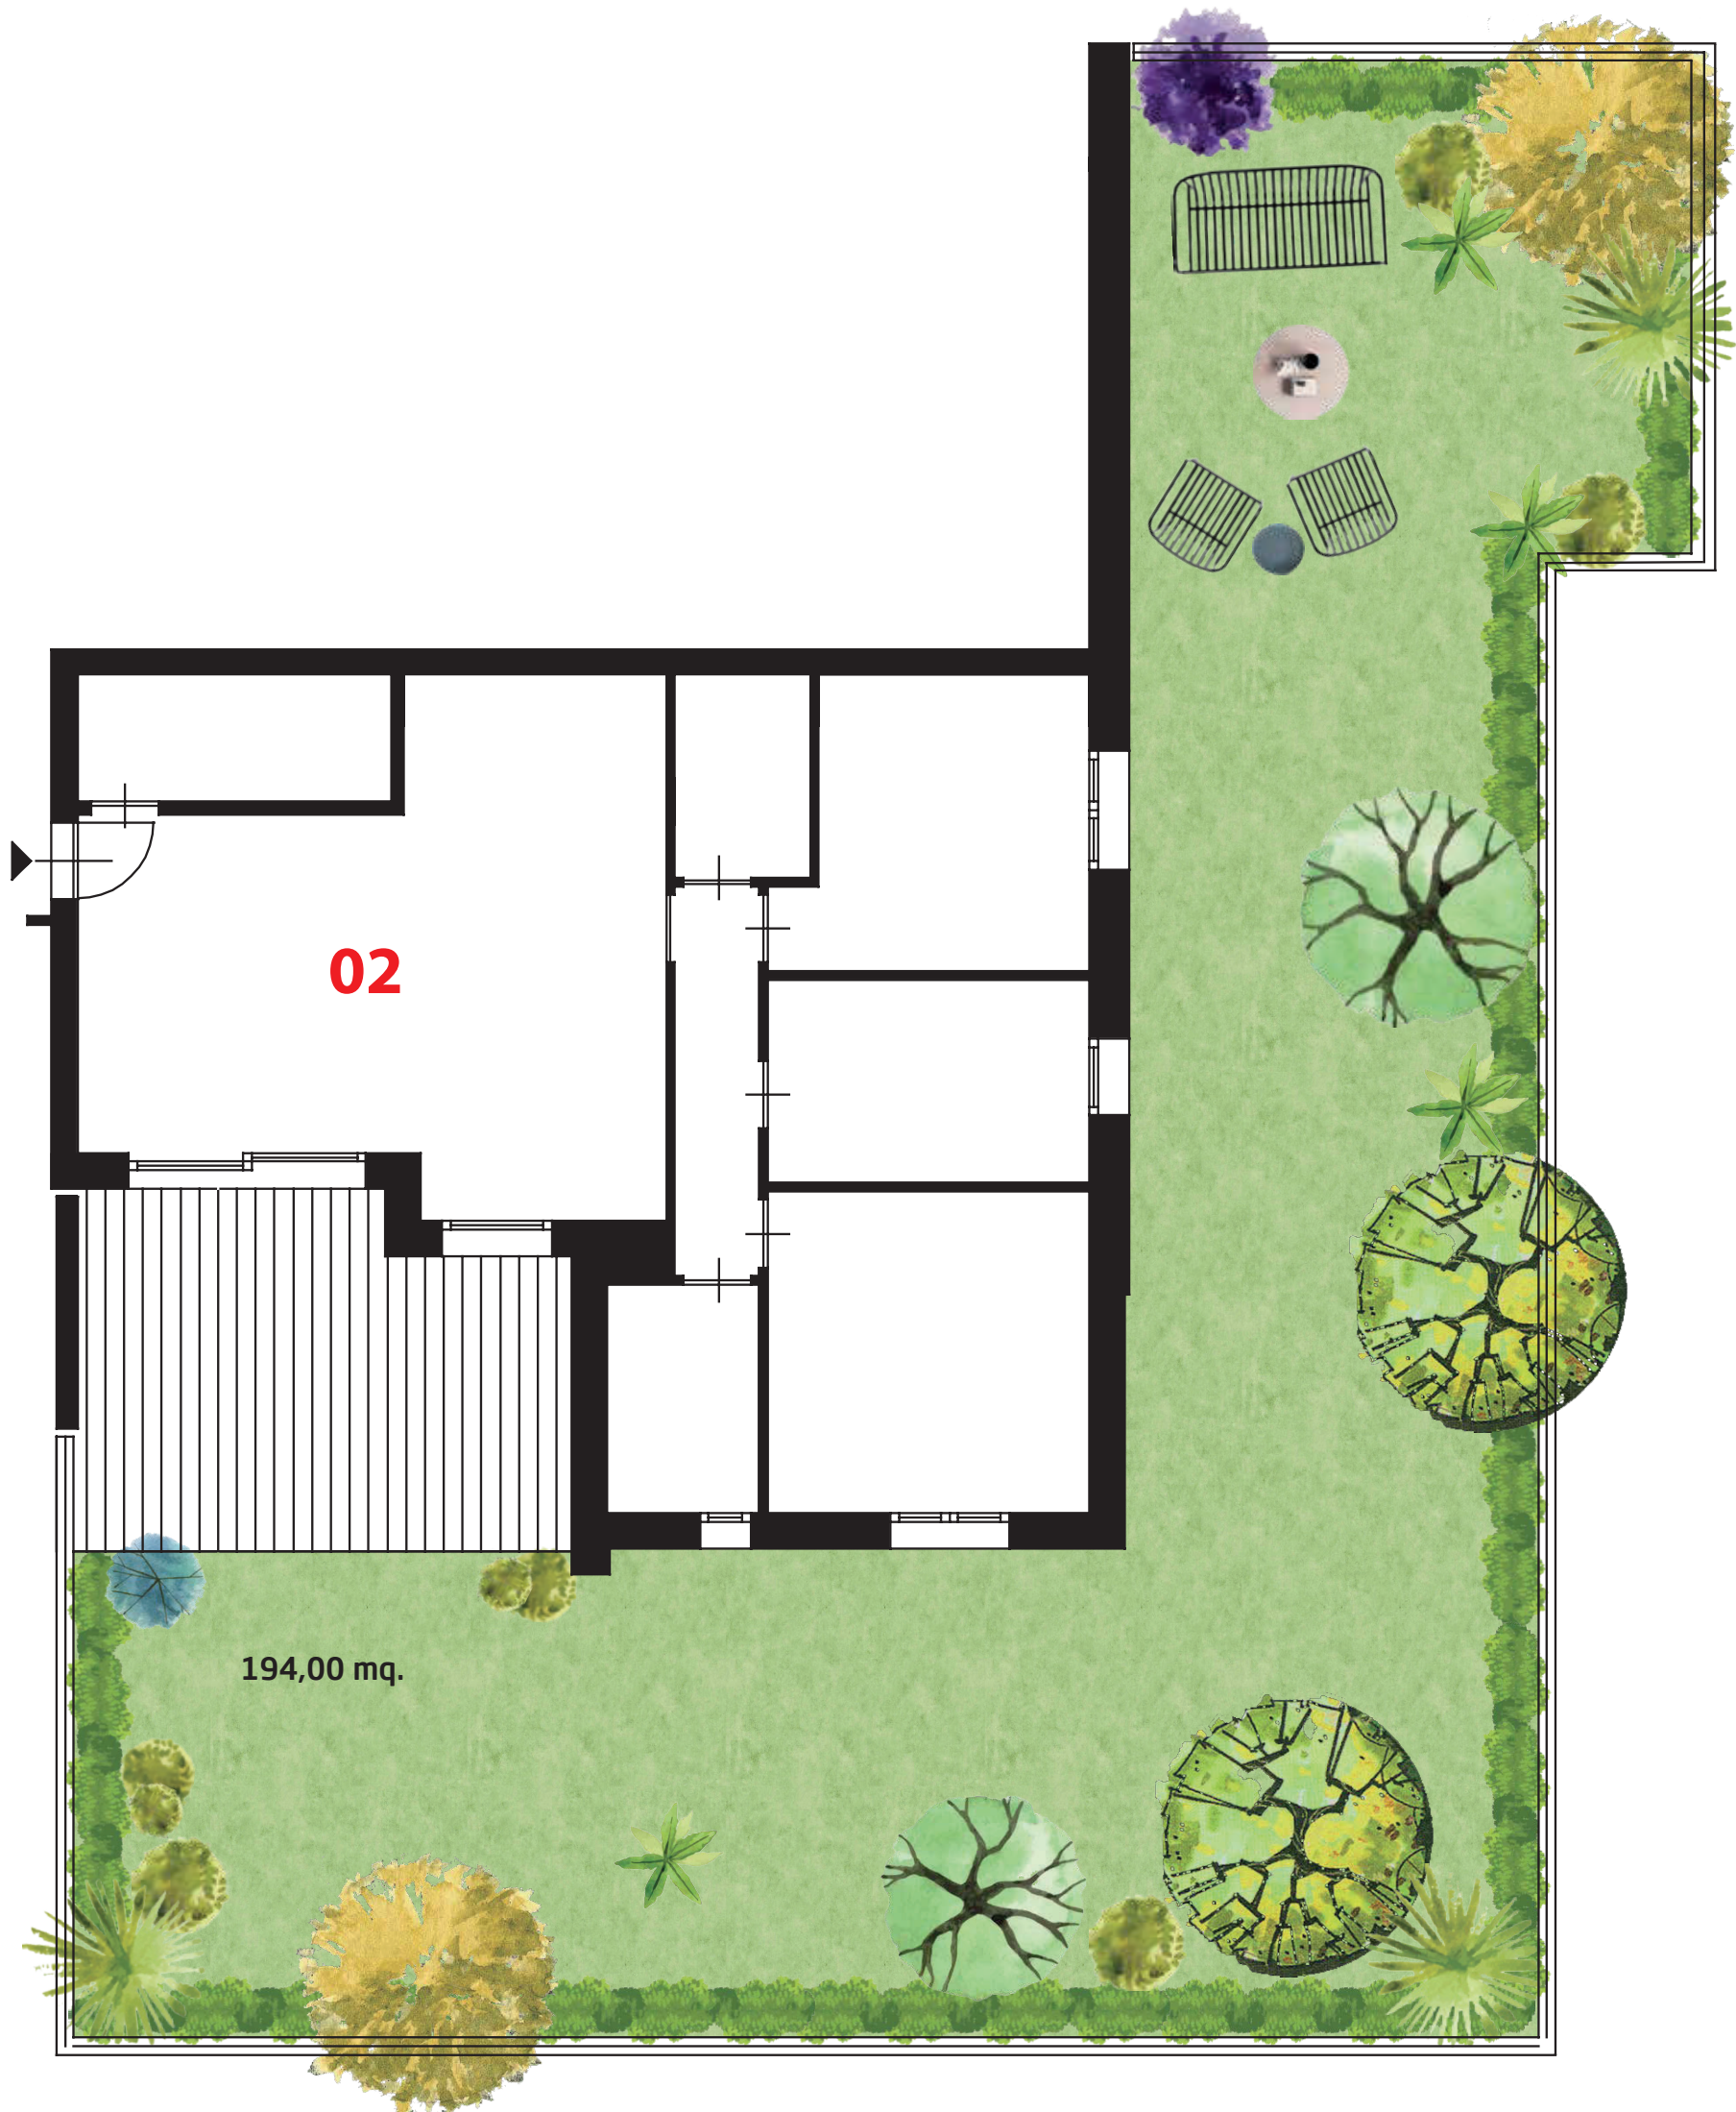


02

P.T.





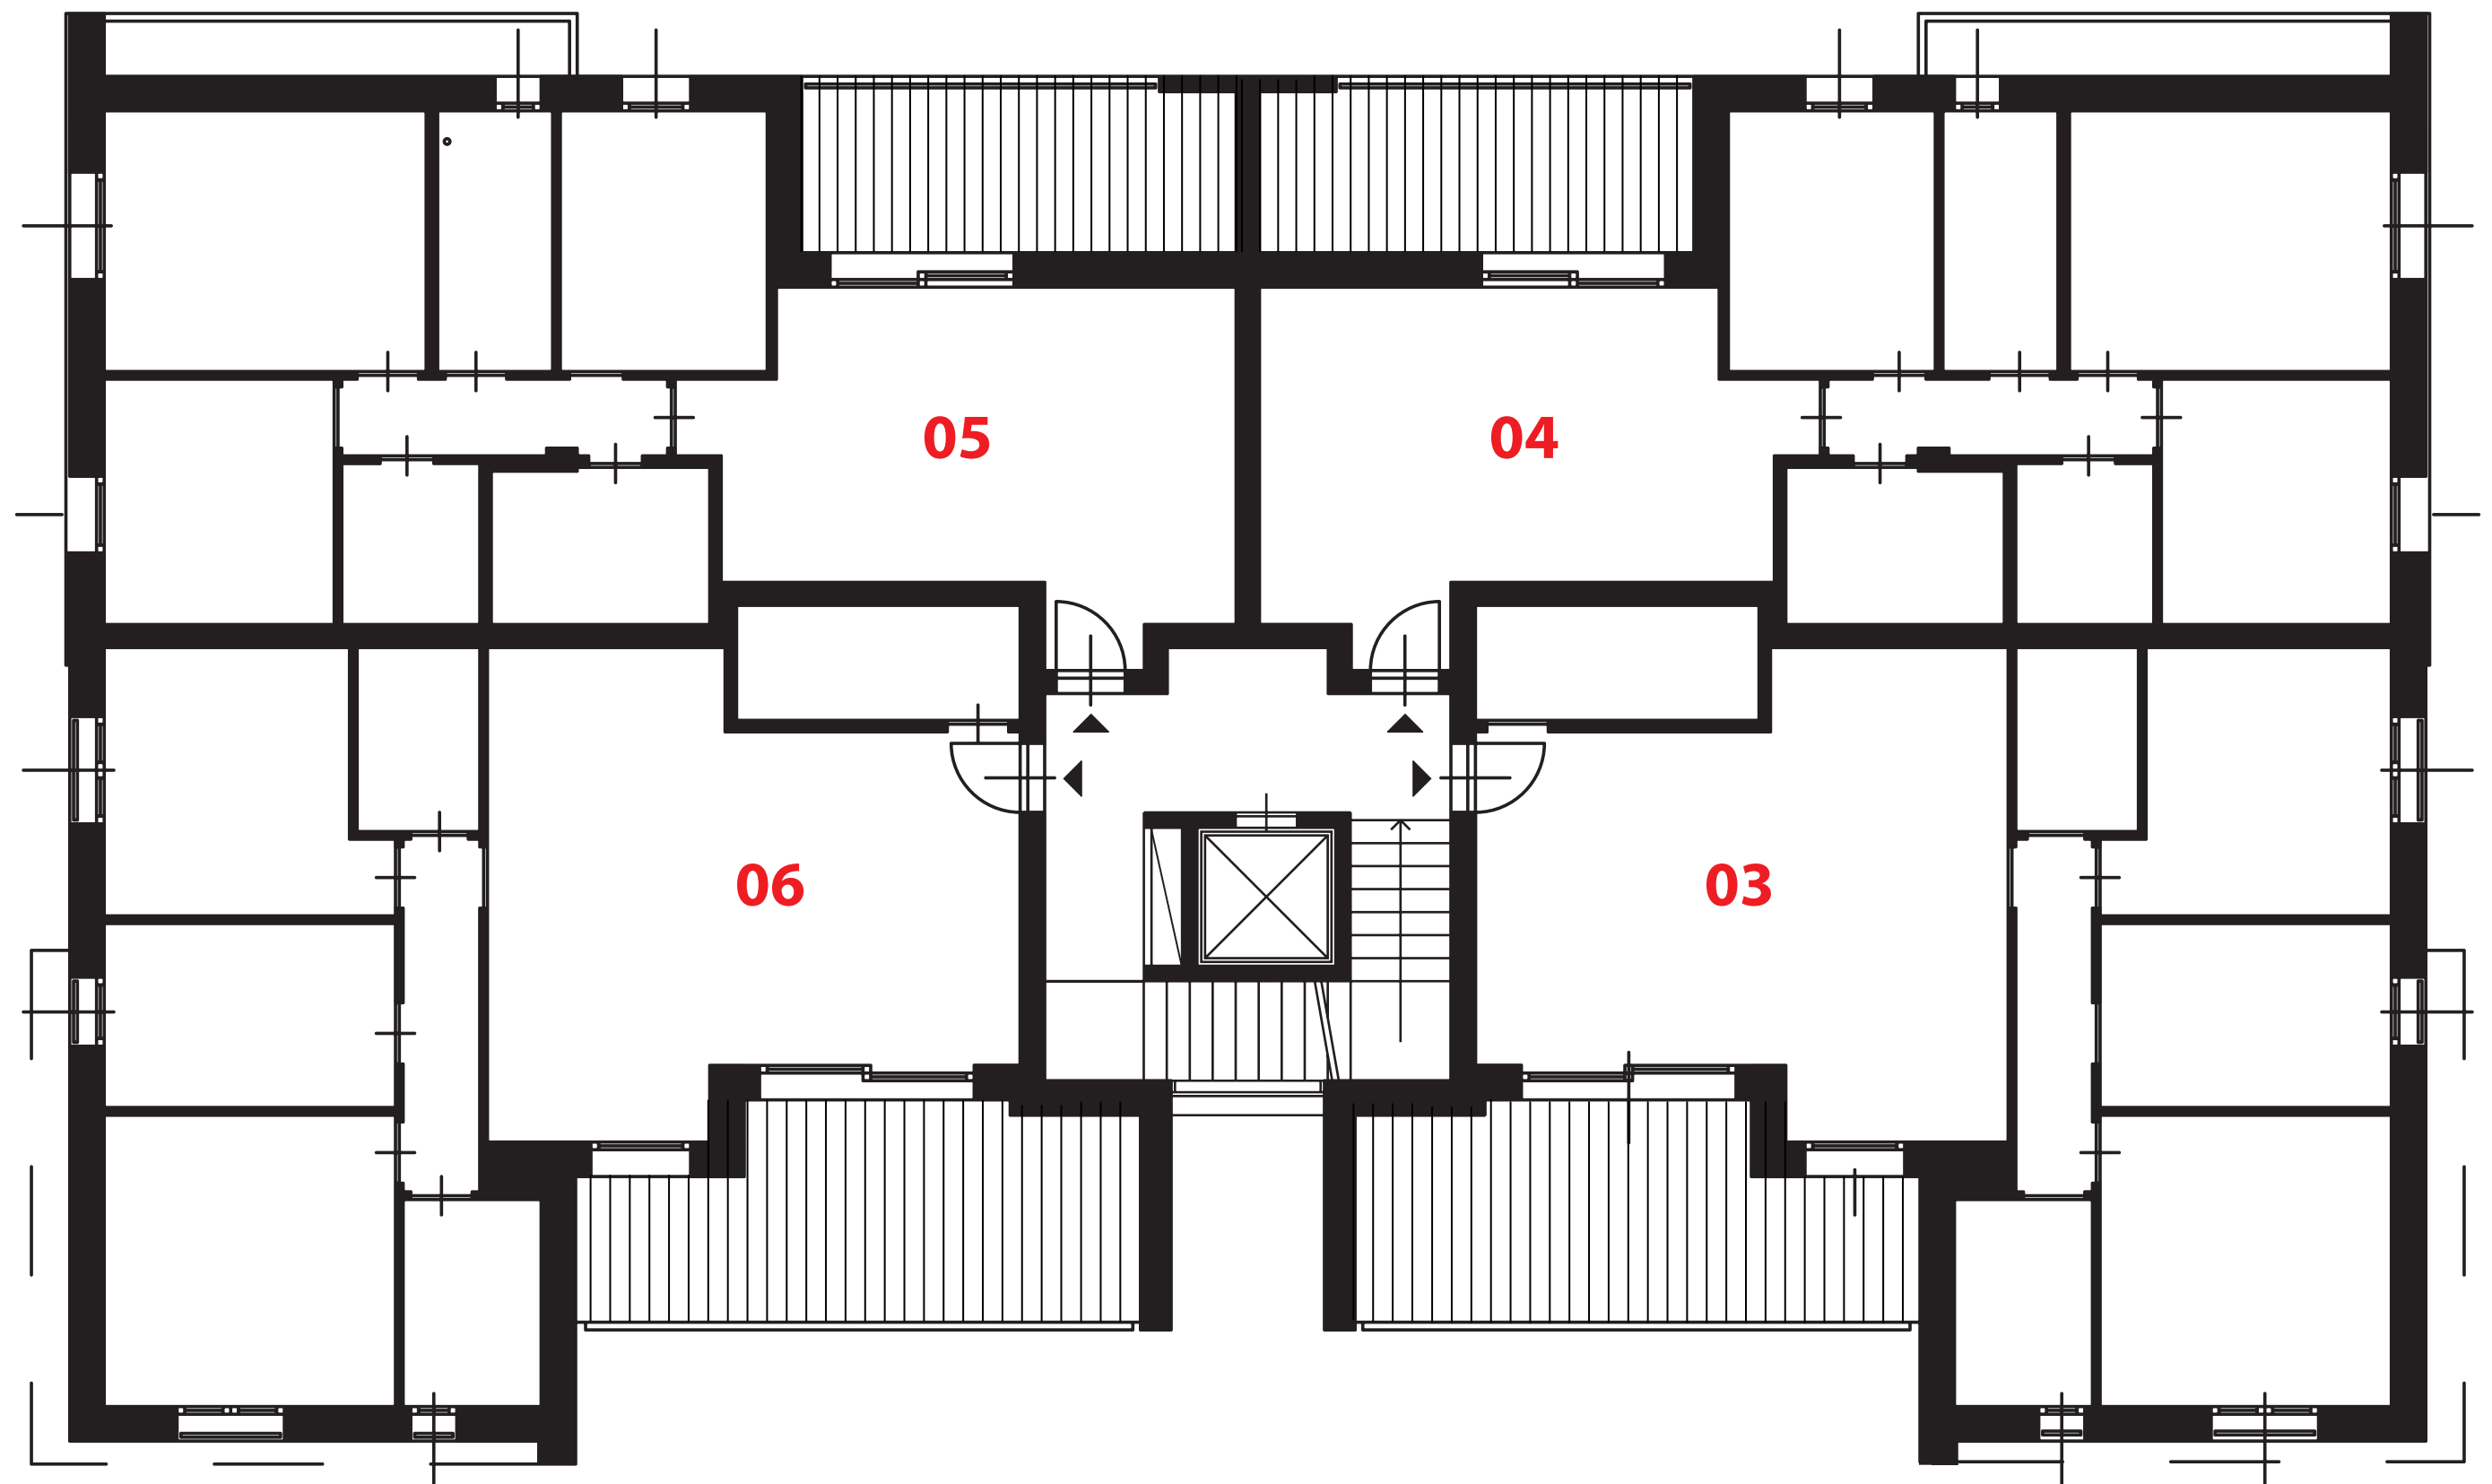










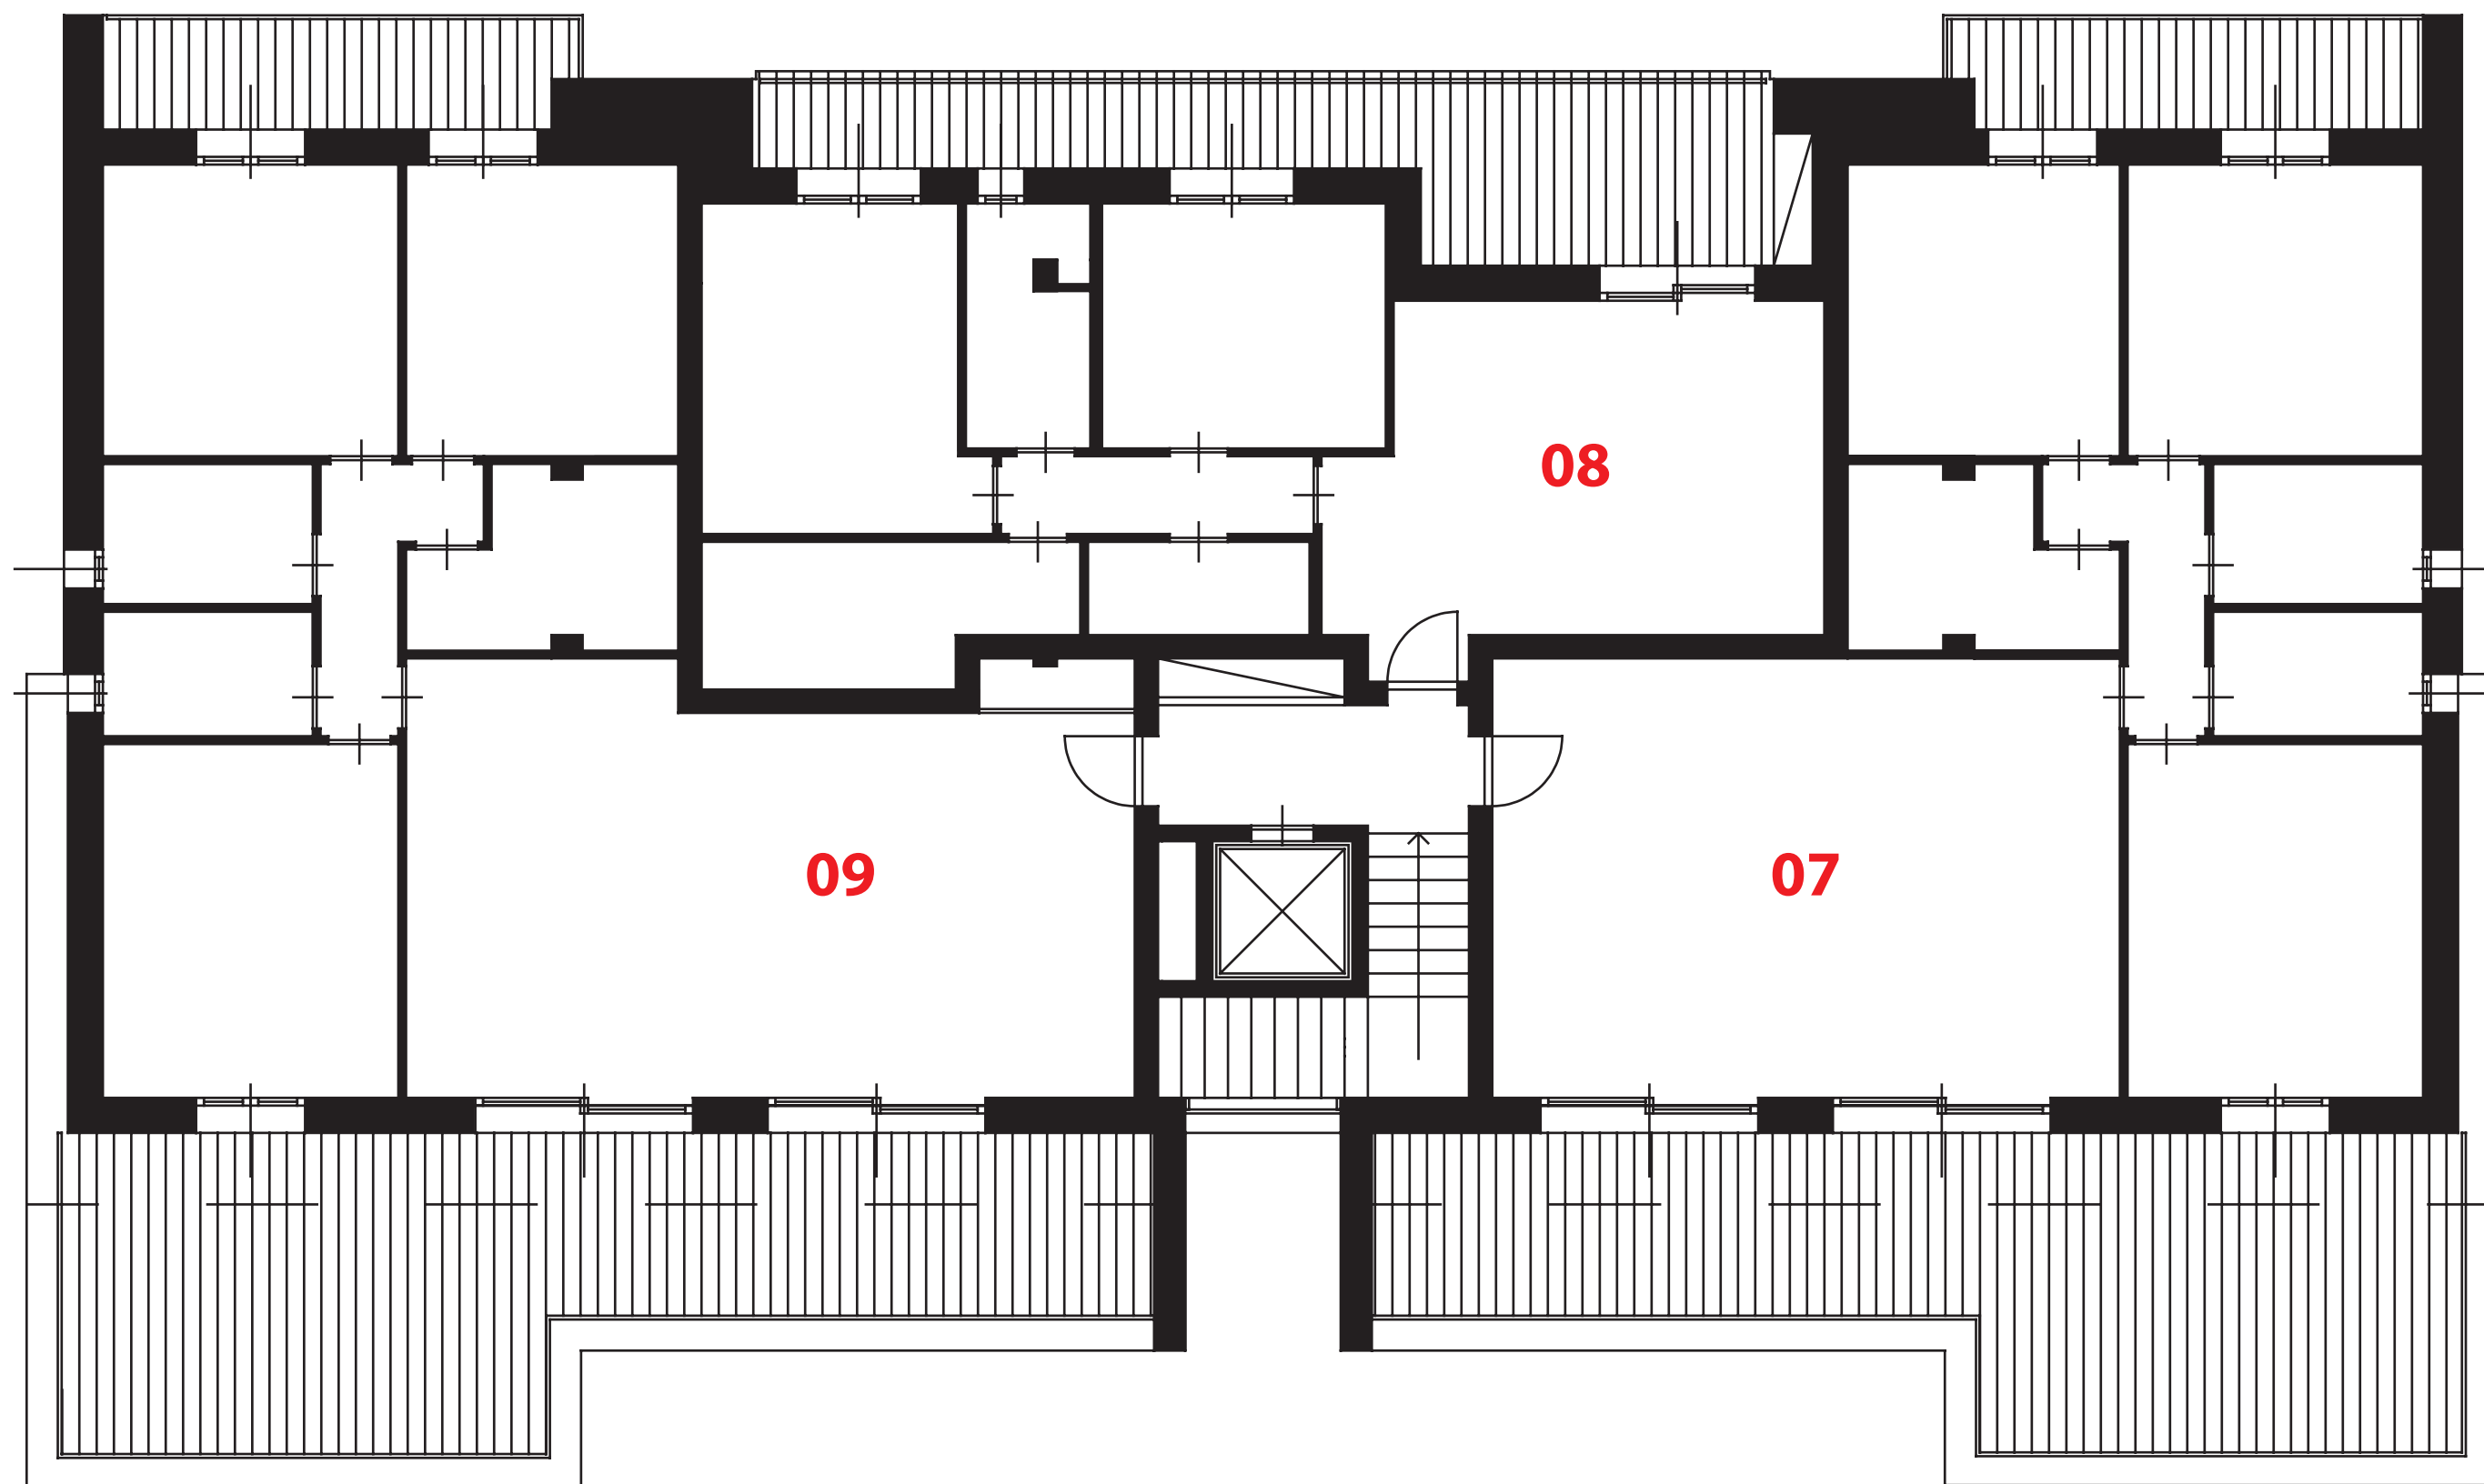

07

P.2

1:50



45,00 mq.

45,60mq.

V.T.
7,50 mq.

13,12 mq.

17,30 mq.

4,60 mq.

8,60 mq.

4,70 mq.

4,30 mq.

14,25 mq.





09

P.2


1:50









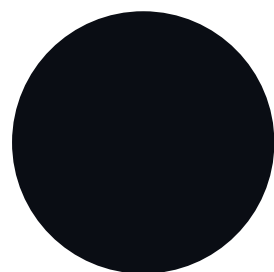

CESENA.

www.cesena.casa

